


Section B-B

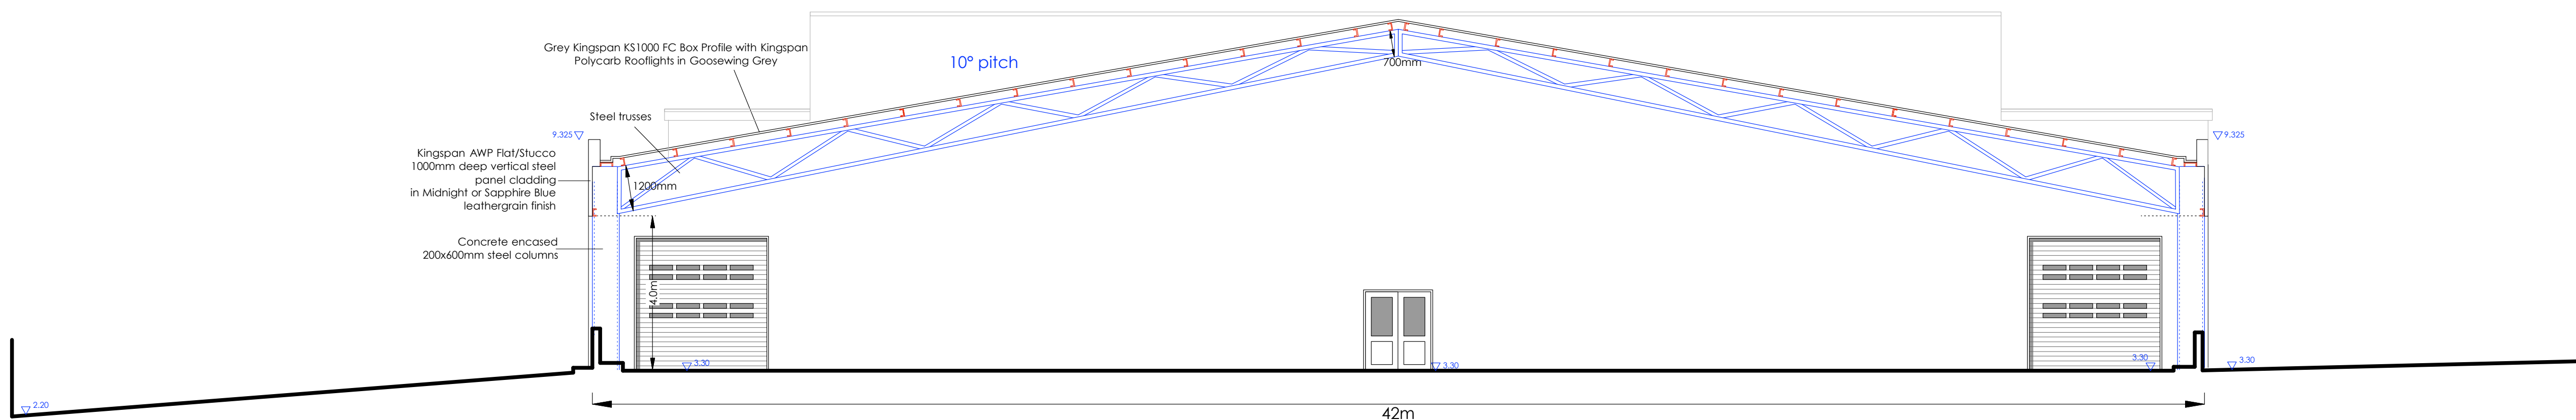


Section C-C

Grey Kingspan KS1000 FC Box Profile with Kingspan Polycarb Rooflights in Goosewing Grey

Steel trusses

Kingspan AWP Flat/Stucco 1000mm deep vertical steel panel cladding in Midnight or Sapphire Blue leathergrain finish

Concrete encased 200x600mm steel columns

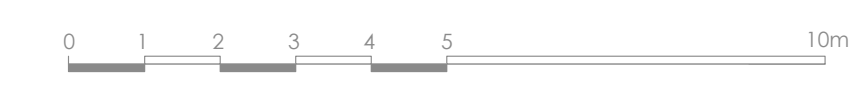

NOTES

Revisions  
a 30.08.11

© copyright



36 Church Street, Eastbourne  
East Sussex, BN21 1HS

Telephone: (01323) 729516  
Fax: (01323) 641517  
e-mail: info@ckaarchitectural.co.uk

Client  
Eastbourne Car Auctions

Job title  
Brampton Road  
Eastbourne

Drawing Title  
Proposed Sections

Scale 1:100 @ A1

Date 19/08/2011

Drawing Number  
196000-05

Revision  
a